


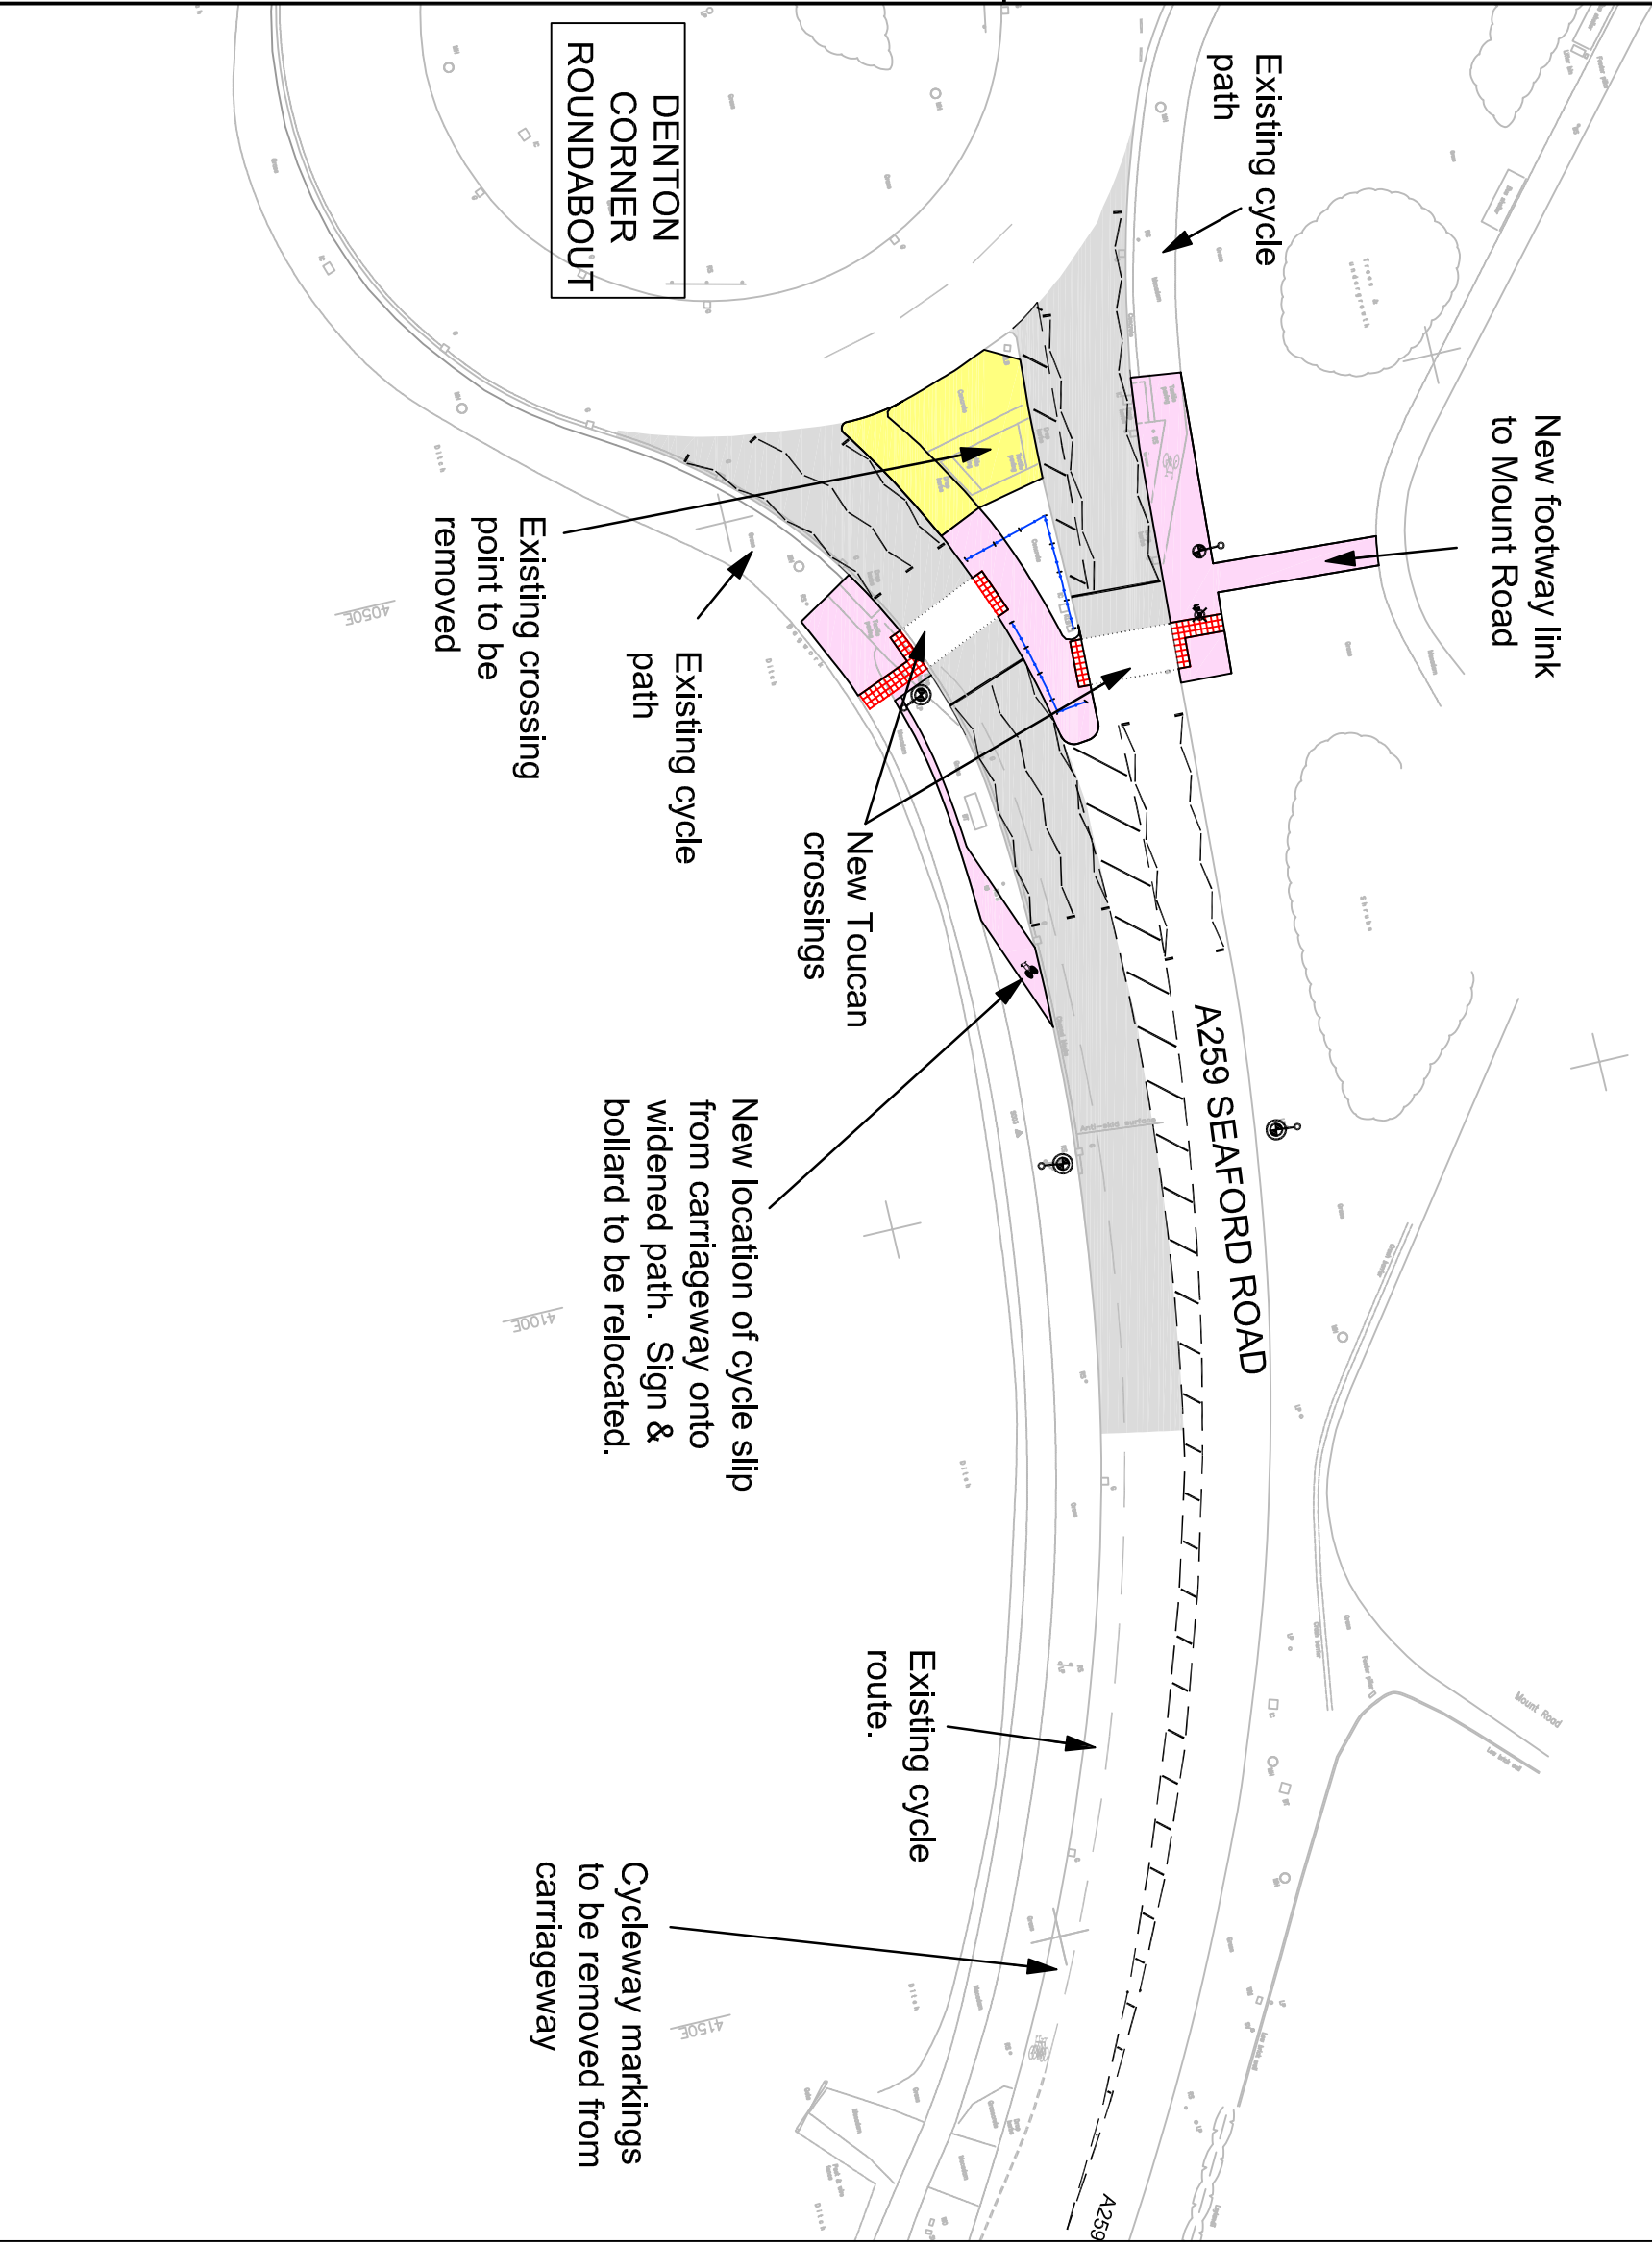






See sheet 2 for details of Avis Road toucan crossing.




KEY

-  Low level wild flower area on existing island and widened area.
-  Footway/cycleway construction
-  Grey coloured anti skid surfacing
-  Red tactile paving type F23
-  Pedestrian guardrailling type PG110 with panel length

Rev	Revision details	Chkd	Appd	Date

Desd:	CW/RB	✓	For comment
Chkd:	DN		For tender
Appd:	AJ		For construction
Date:	9 September 2009		As constructed
File ref:			

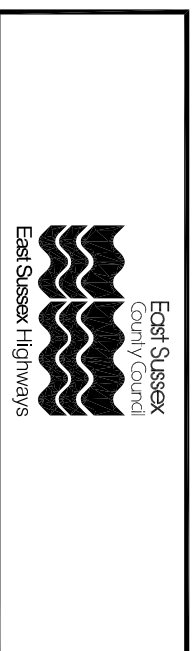

Client
EAST SUSSEX COUNTY COUNCIL
TRANSPORT & ENVIRONMENT

Project Name
DENTON CORNER NEWHAVEN
TOUCAN CROSSINGS

Drawing Title
Consultation Plan - Seaford Road
Proposed Toucan Crossing
Sheet 1 of 2 (please turn over)

Original Drawing Size : A3
Scale : 1:500
Dimensions : -

Drawing No
W07066/CONSULTATION/1

Rev	
-----	--